
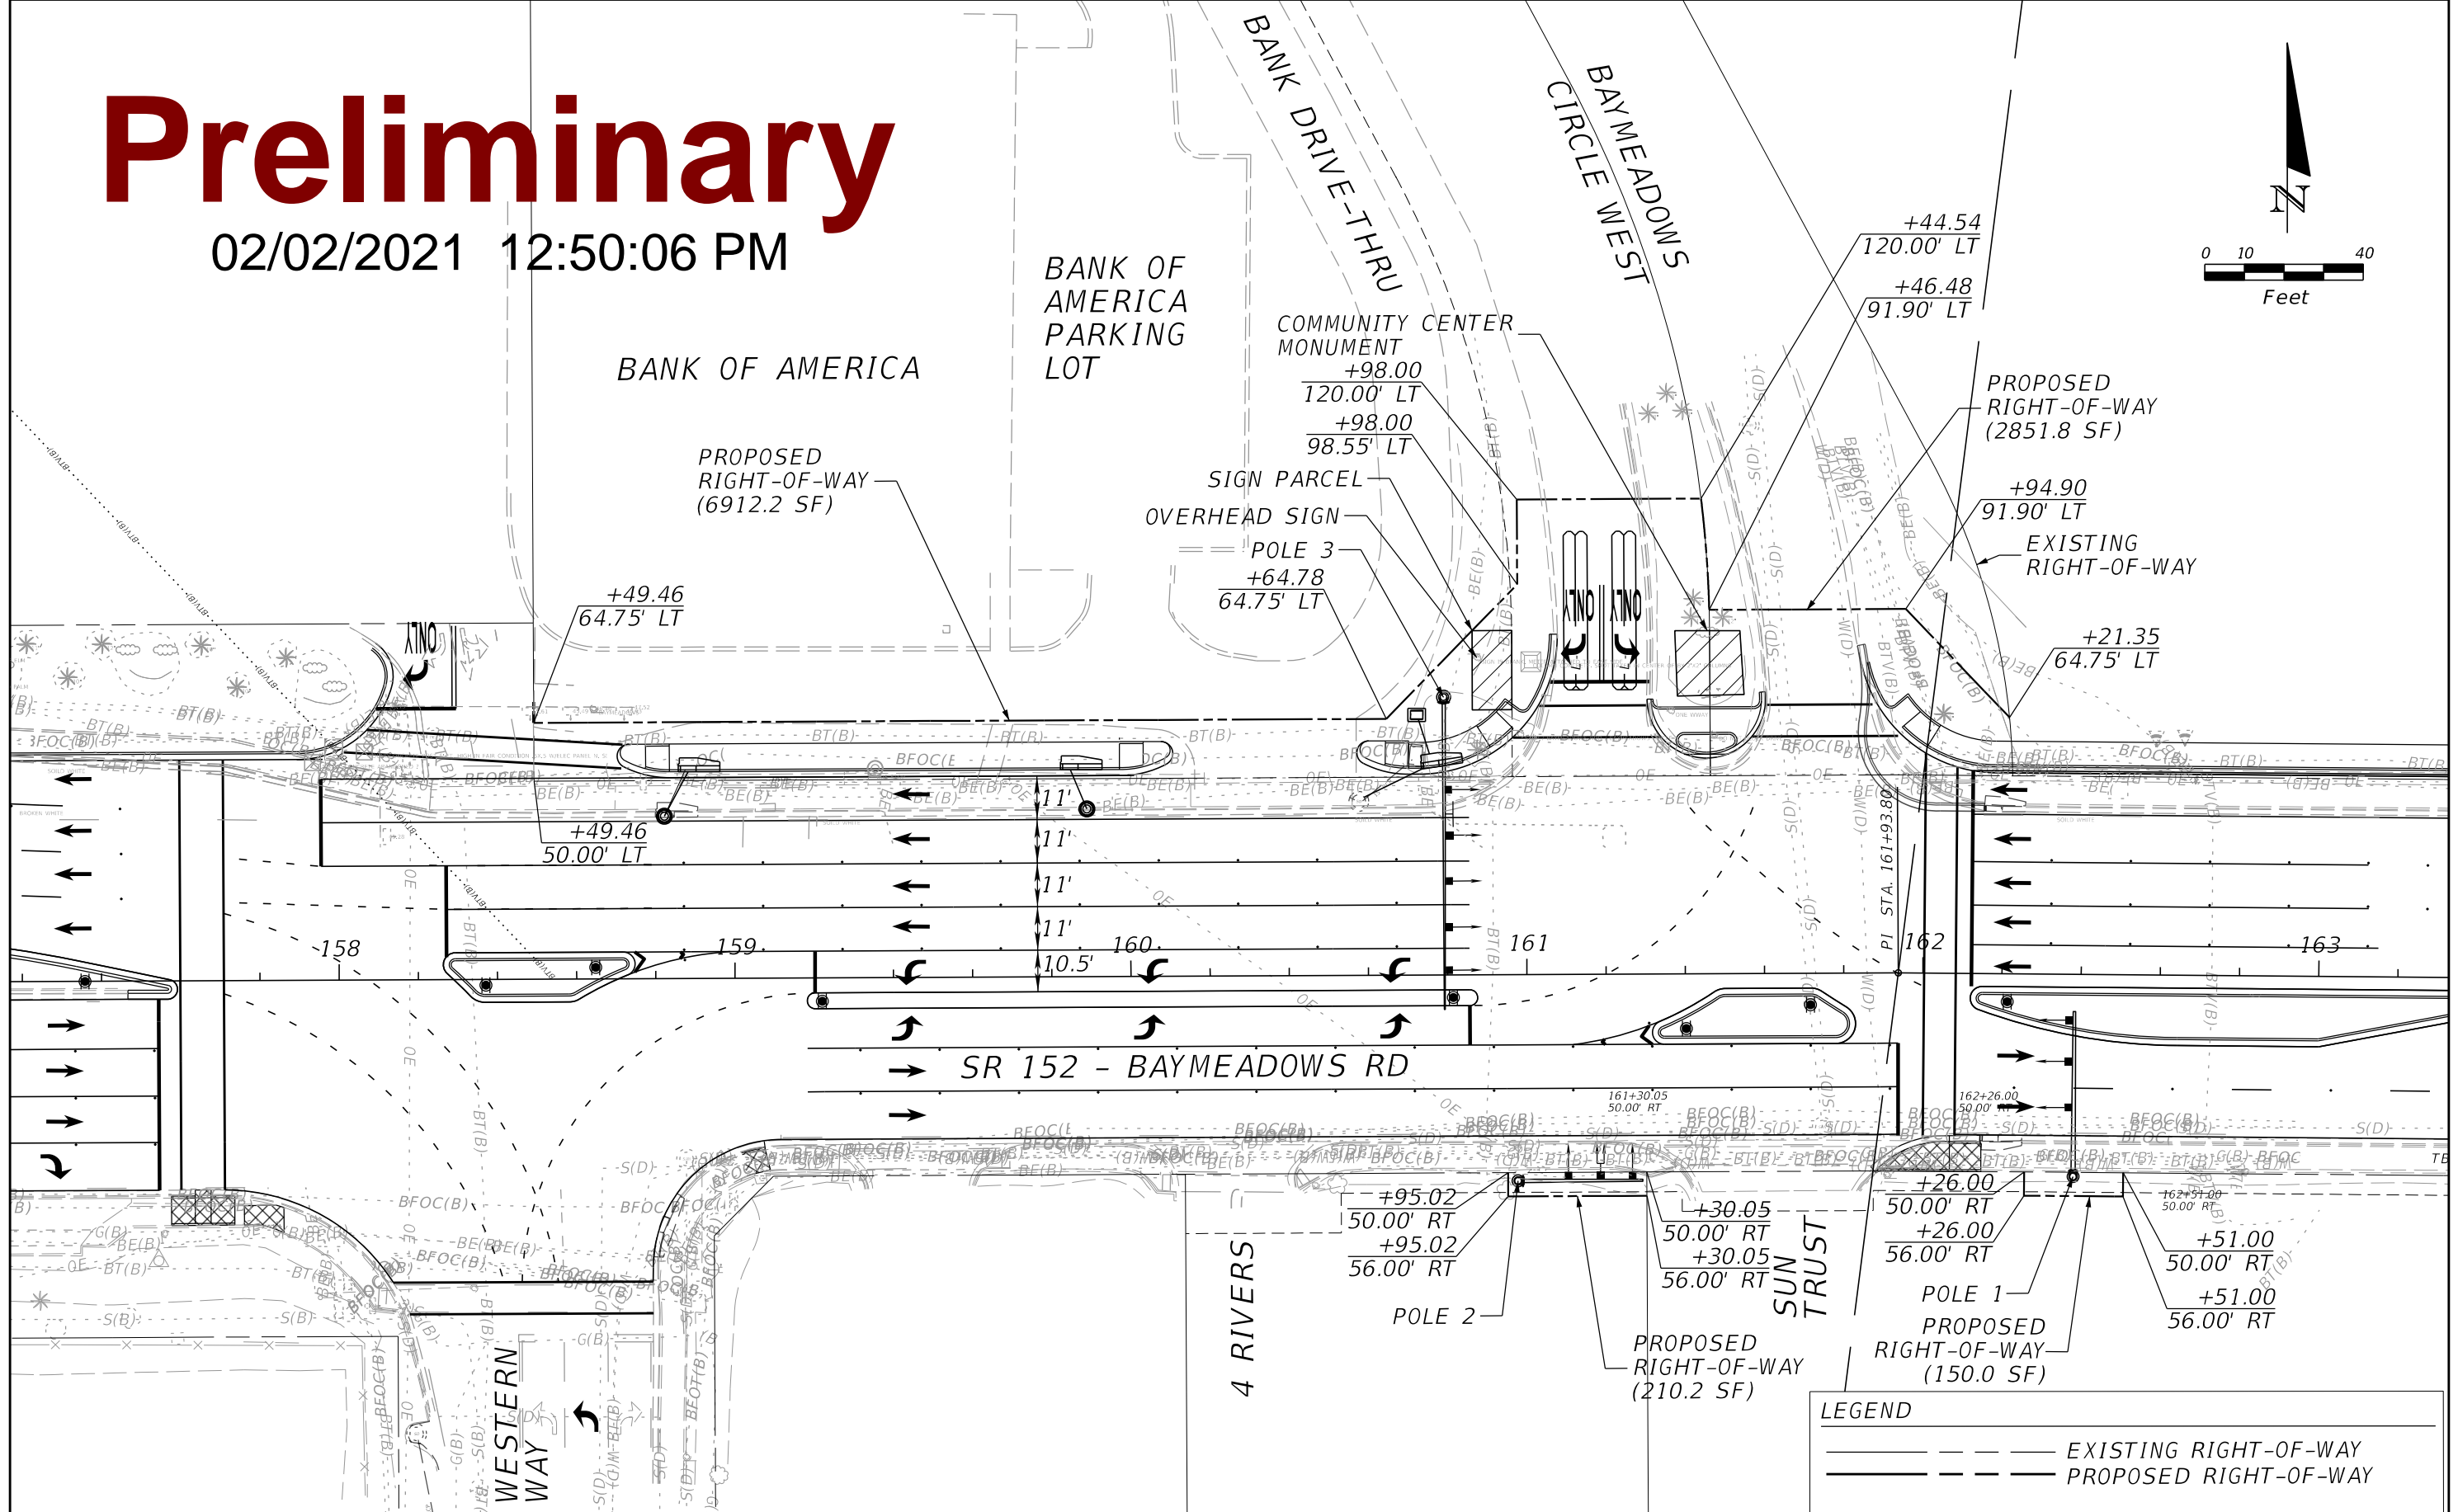


Preliminary

02/02/2021 12:50:06 PM

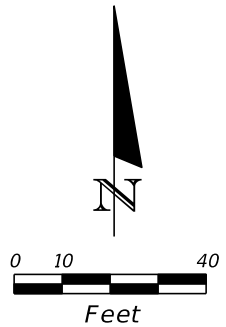

REVISIONS			
DATE	DESCRIPTION	DATE	DESCRIPTION

WILLIAM R. LYON, P.E.
 P.E. LICENSE NUMBER 76066
 PROSSER, INC
 13901 SUTTON PARK DRIVE S, SUITE 200
 JACKSONVILLE, FL 32224
 CERTIFICATE OF AUTHORIZATION 00004050

STATE OF FLORIDA DEPARTMENT OF TRANSPORTATION		
ROAD NO.	COUNTY	FINANCIAL PROJECT ID
SR 152	DUVAL	440389-2-52-01

RIGHT OF WAY EXHIBIT

SHEET NO.
1